
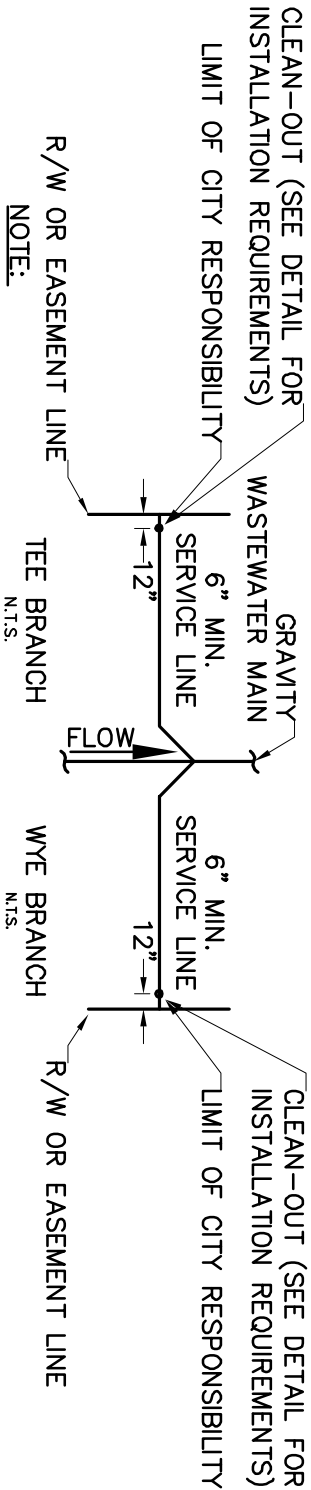


F:\work\ALLCAD-DWG\STANDARD\CMB_PUBLIC\Public Works Manual\CMB Sanitary Details

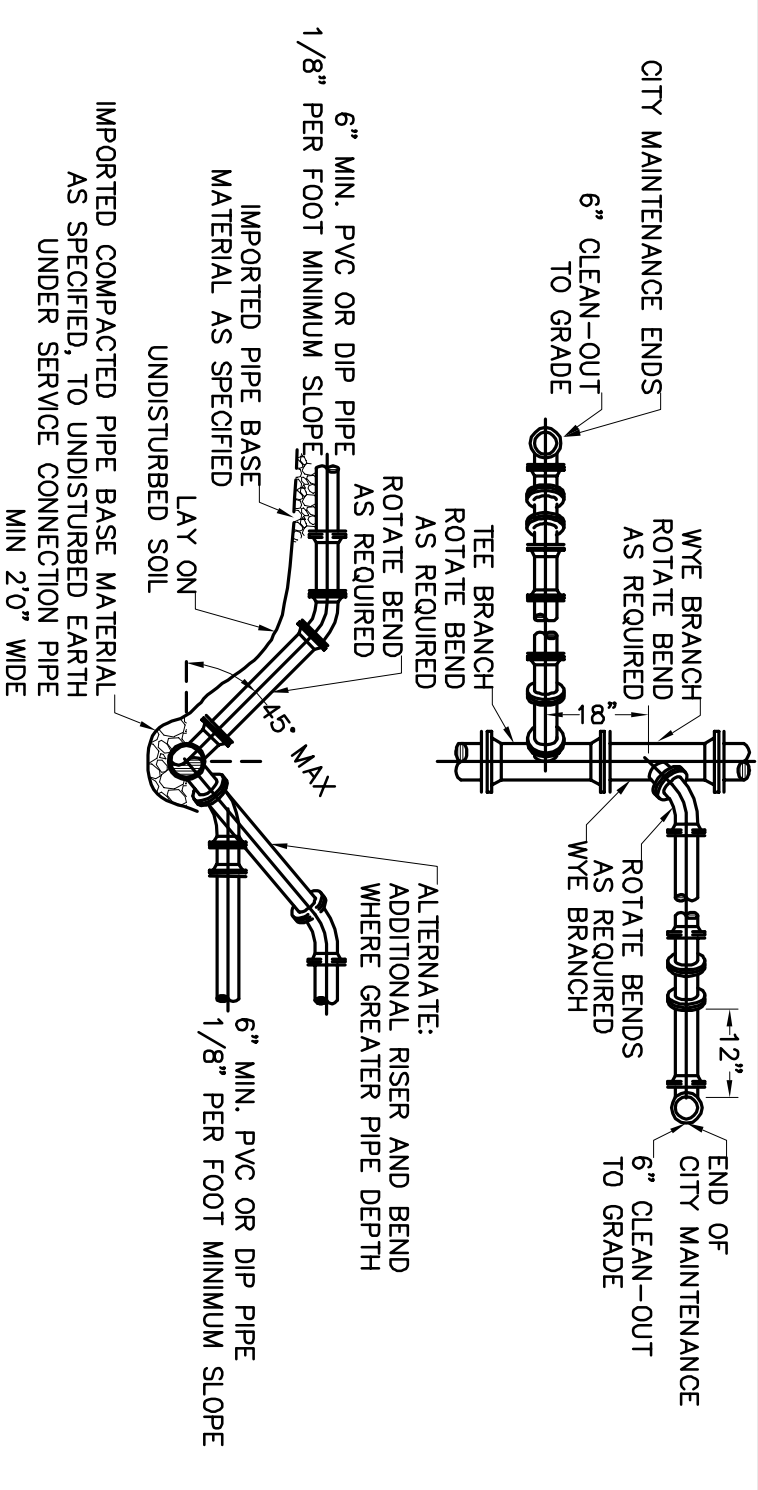

- NOTE:**
1. WASTEWATER MAIN WYE BRANCH FITTING TO MATCH MAIN PIPE MATERIAL
 2. NO 90° BENDS SHALL BE USED FOR WASTEWATER SERVICE AND CLEAN-OUT INSTALLATIONS
 3. SERVICE LATERALS SHALL TERMINATE 12" OUTSIDE THE PROPERTY LINE AT A DEPTH OF 30" EXCEPT WHERE A DEEPER INVERT IS REQUIRED BY EXISTING BUILDING CONDITIONS, AND ENDED WITH A 1"x2" TREATED WOODEN STAKE

TYPICAL WASTEWATER SERVICE CONNECTION
N.T.S.